



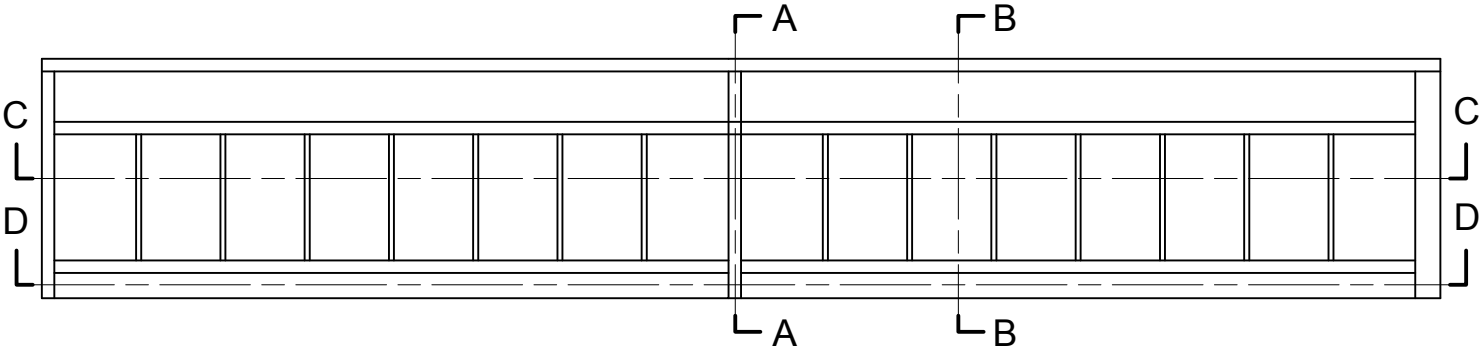

Elevation of Hand Rail

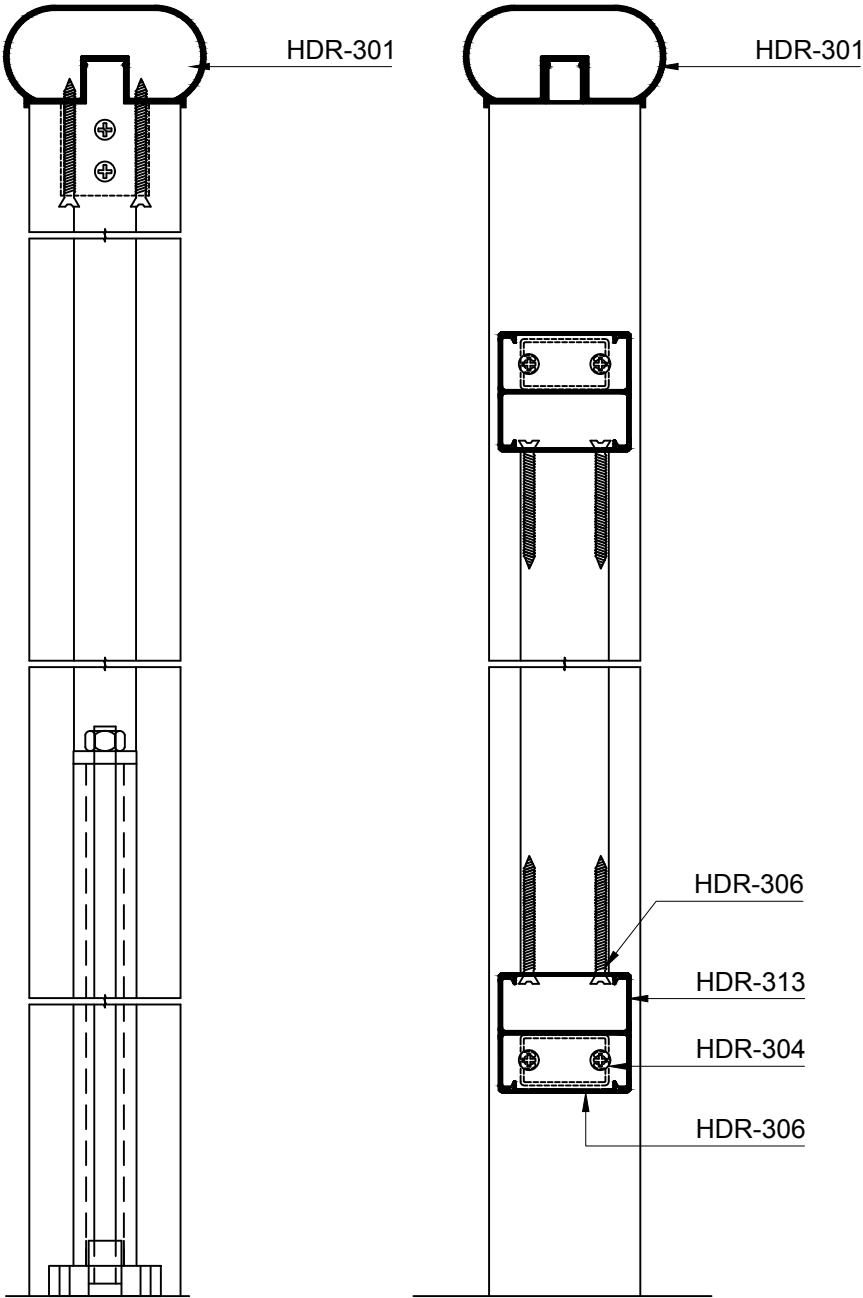

Section :- A-A

Section :- B-B