




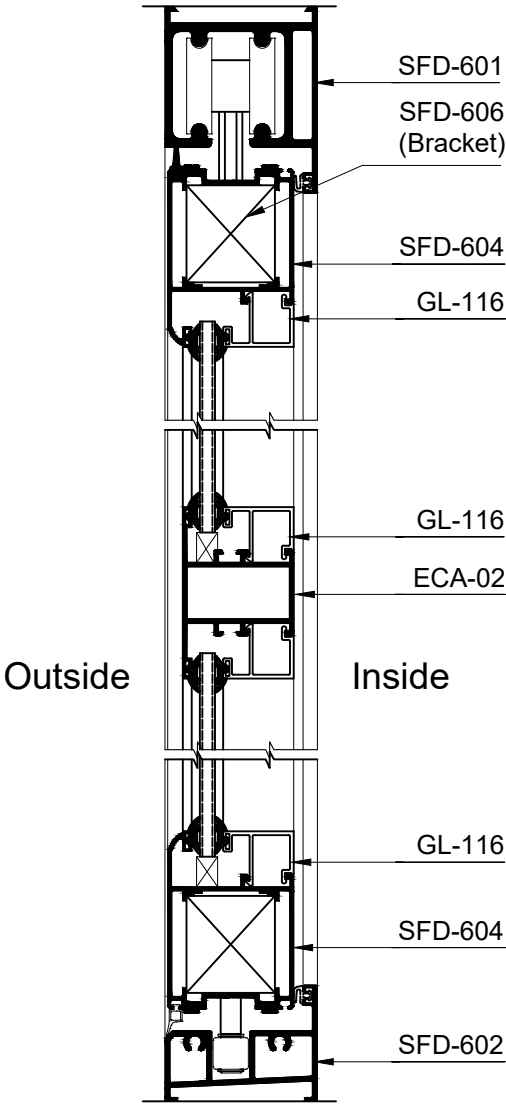

SECTION :- A-A

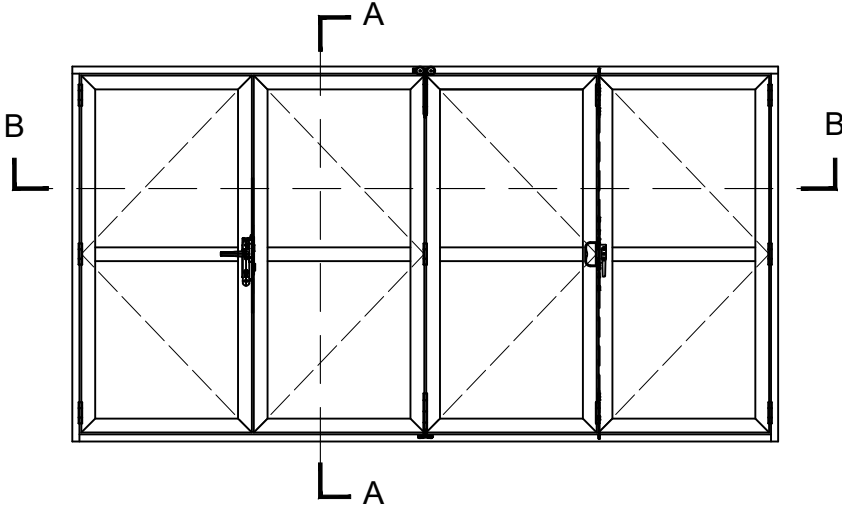

ELEVATION

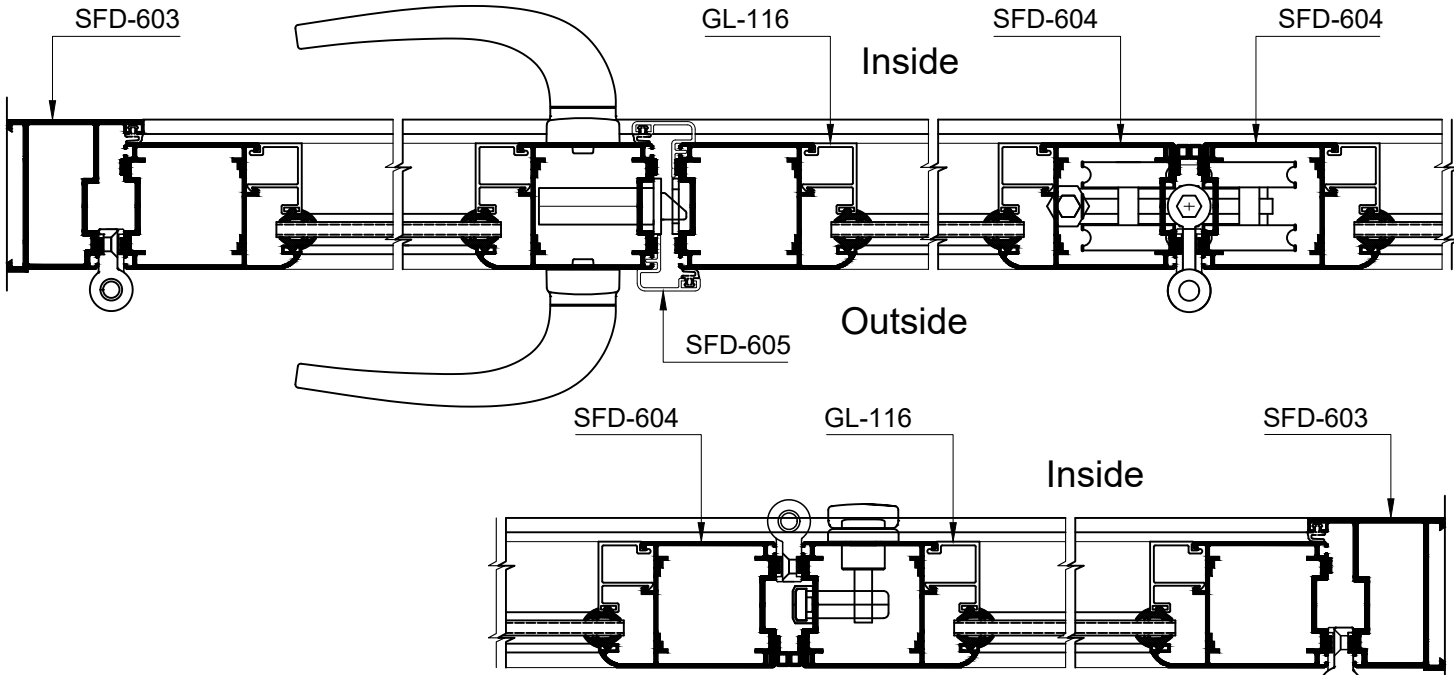

SECTION :- B-B